


cuadro de superficies

DESCRIPCION	SUPERFICIE UTIL	SUP. CONSTRUIDA
VIVIENDA	123.88 m2	156.51 m2
PL. BAJA	123.88 m2	156.51 m2
vestibulo	5.17 m2	
escalera	0.70 m2	
cocina-comedor	18.17 m2	
salon	24.44 m2	
lavanderia	3.76 m2	
despensa	2.82 m2	
distribuidor	5.94 m2	
dormitorio 1	13.12 m2	
vestidor	3.50 m2	
baño 1	3.69 m2	
dormitorio 2	9.74 m2	
baño 2	6.46 m2	
dormitorio 3	9.74 m2	
dormitorio 4	13.69 m2	
caldera	1.73 m2	
depósito	1.21 m2	
ZONAS EXTERIORES	21.92 m2	21.92 m2
porche	21.92 m2	
TOTAL	145.80 m2	178.43 m2

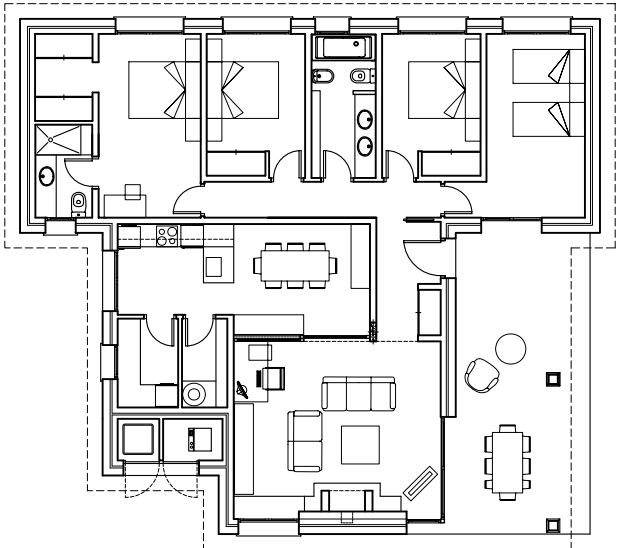


PLANTA BAJA

ESCALA 1/200




ALZADO SURESTE

ESCALA 1/200

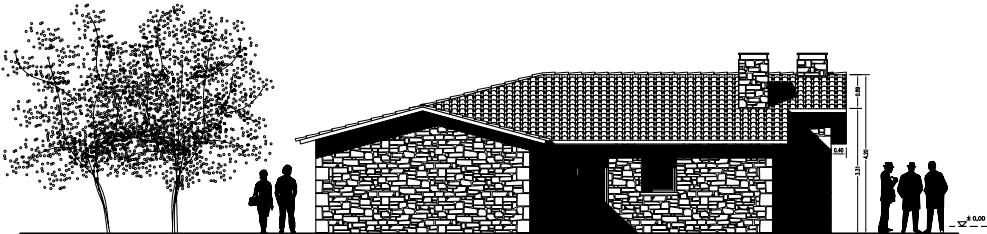


ALZADO NOROESTE

ESCALA 1/200

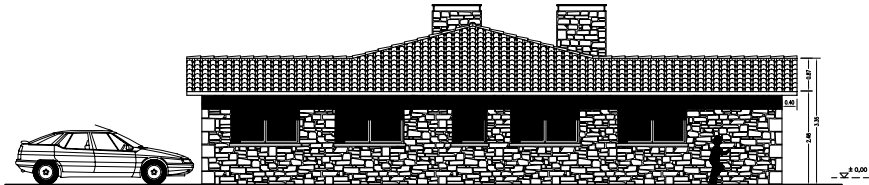

ALZADO NORESTE

ESCALA 1/200

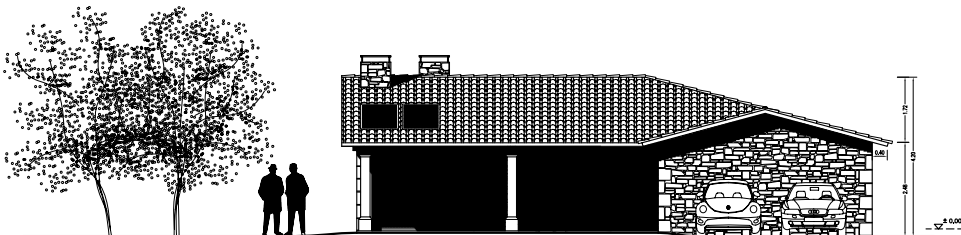

ALZADO SUROESTE

ESCALA 1/200